


NOTE: PRIMARY CONDUCTORS & CONDUIT TO BE SIZED BY ELECTRICIAN

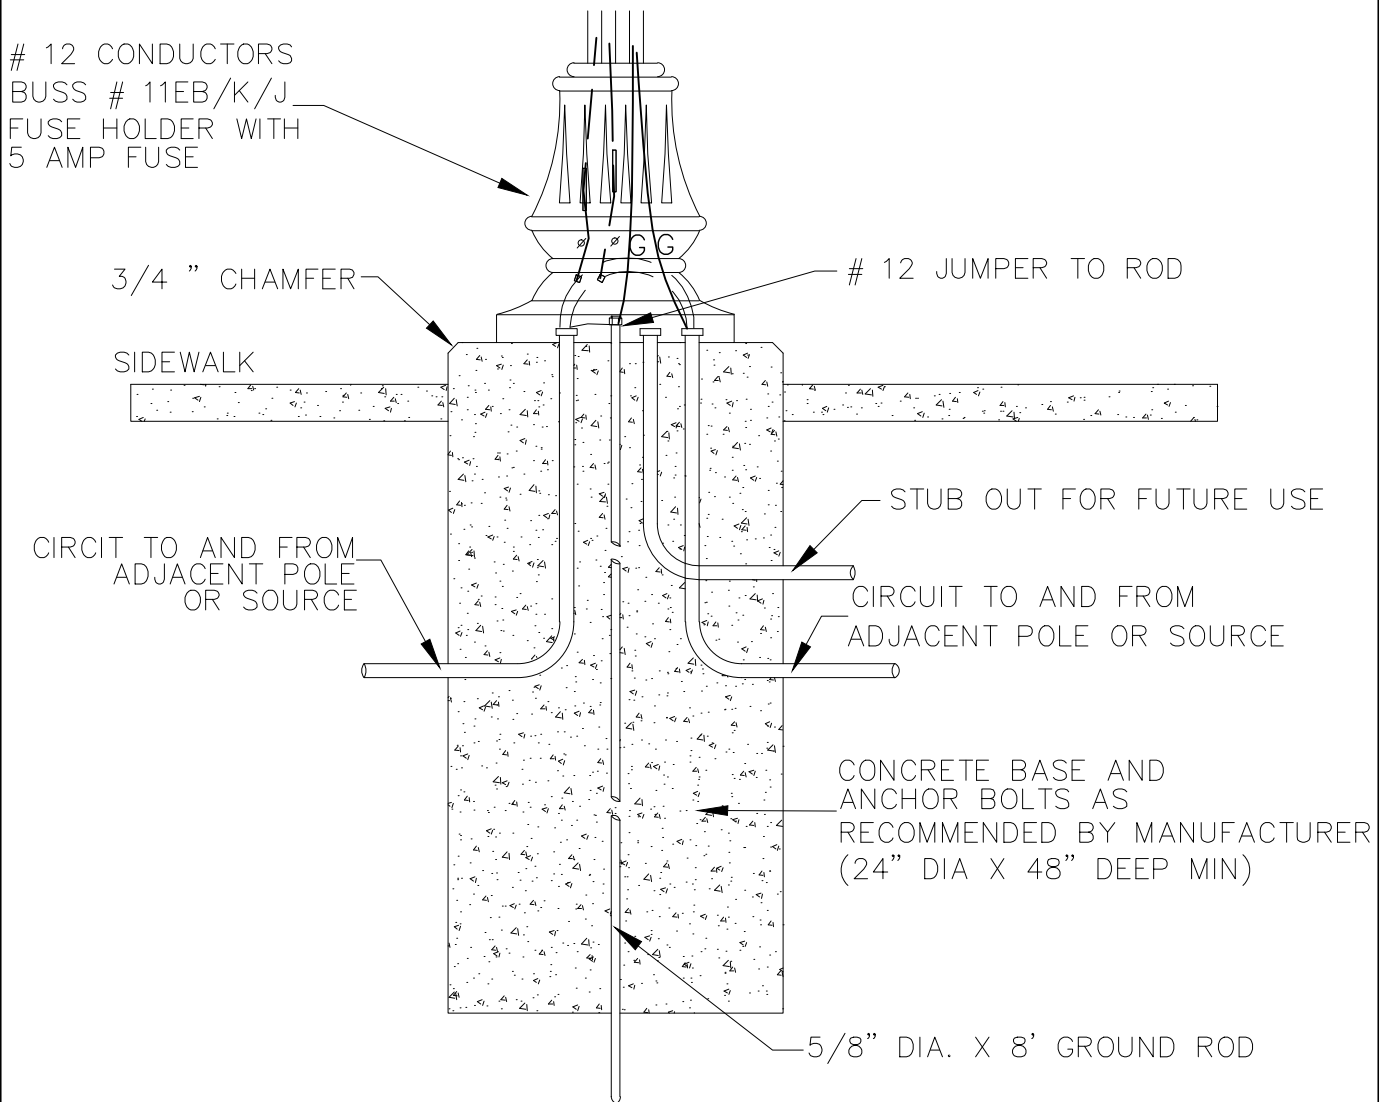

NOTE: CAP ALL CONDUCTORS WITH
SILICONE SEALANT FILLED
WIRE ENDS. LEAVE 24" MIN
CONDUCTOR TAILS AT EACH BASE

STANDARD DETAIL

TYPICAL STREET BASE AND ELECTRIC DETAIL

DATE: 2001

DRAWN BY JSR/CMR

CHECKED BY B.P., P.E.

SCALE NOT TO SCALE

WILMINGTON
CITY OF
NORTH CAROLINA

CITY OF WILMINGTON ENGINEERING
PO BOX 1810
WILMINGTON, NC 28402
(910) 341-7807

SD 9-05